


Mount Stuart Hospital, St Vincent's Road, Torquay

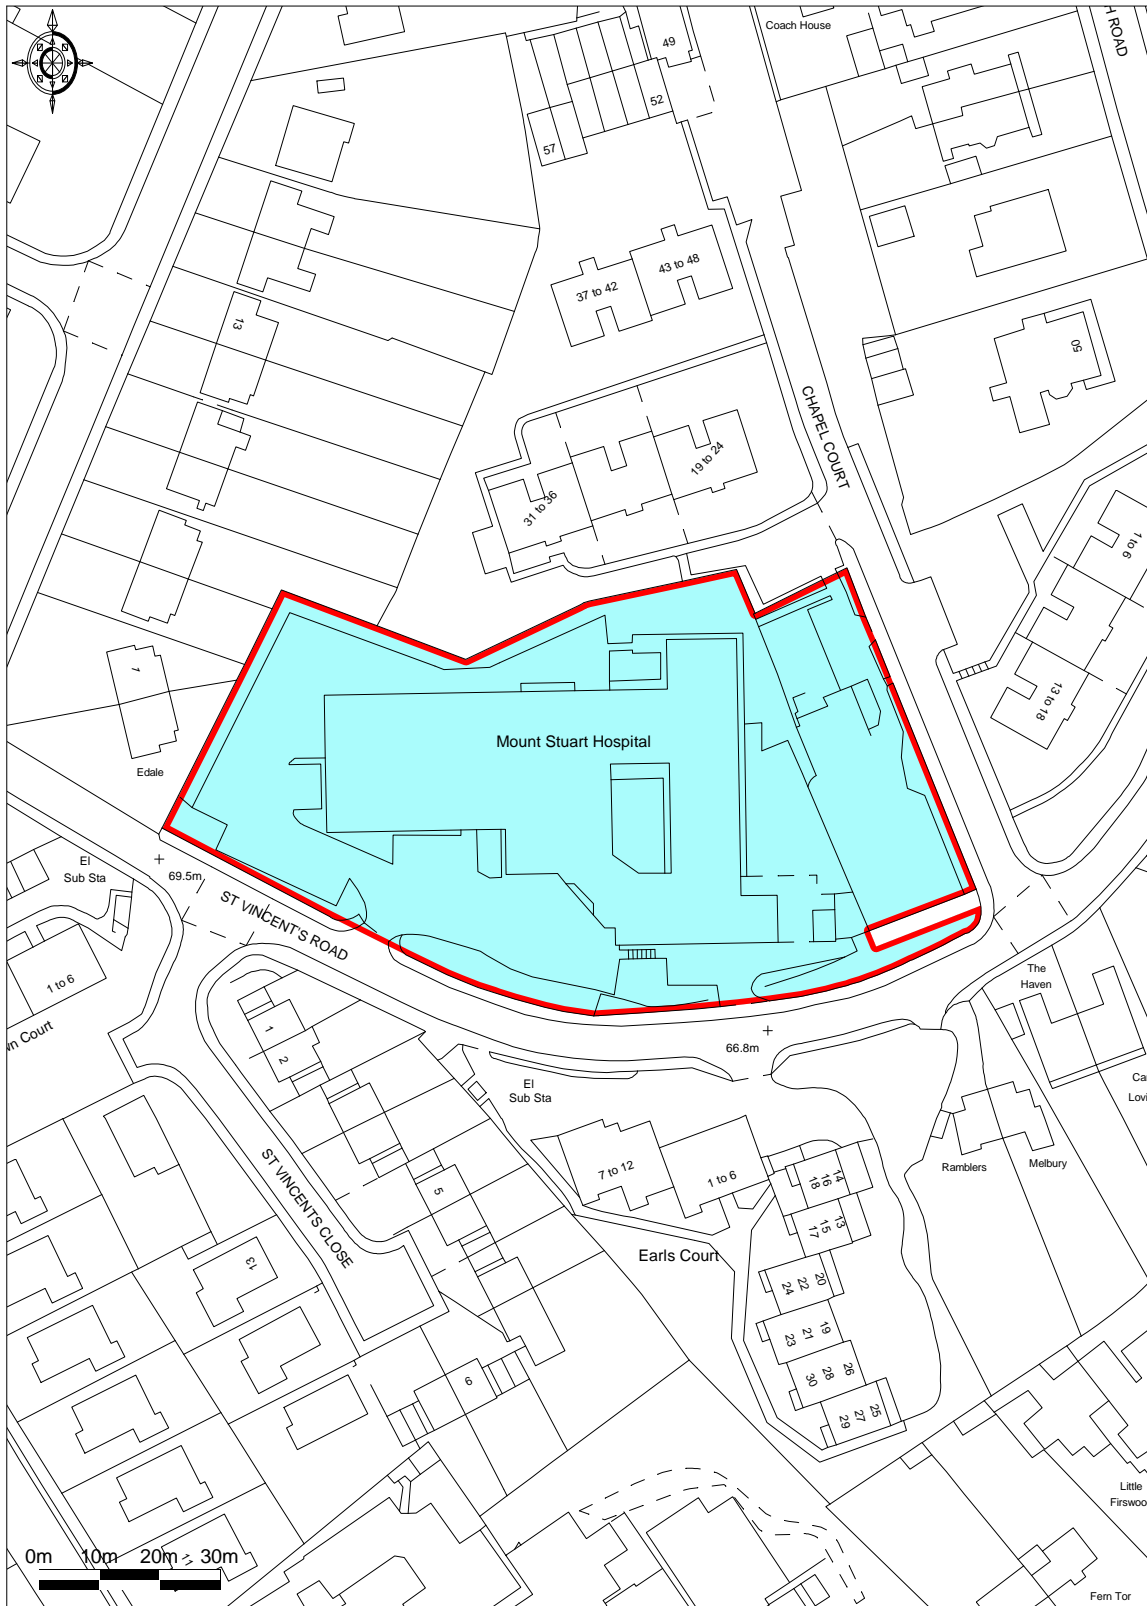

Ordnance Survey © Crown Copyright 2014. All rights reserved.
Licence number 100022432. Plotted Scale - 1:1250



This plan is published for convenience of identification only and although believed to be correct its accuracy is not guaranteed and does not form any part of a contract.

Situation Plan, Mount Stuart Hospital, St Vincent's Road, Torquay




Ordnance Survey © Crown Copyright 2014. All rights reserved.
Licence number 100022432. Plotted Scale - 1:7500



This plan is published for convenience of identification only and although believed to be correct its accuracy is not guaranteed and does not form any part of a contract.

Location Plan,
Mount Stuart Hospital, St Vincent's Road, Torquay

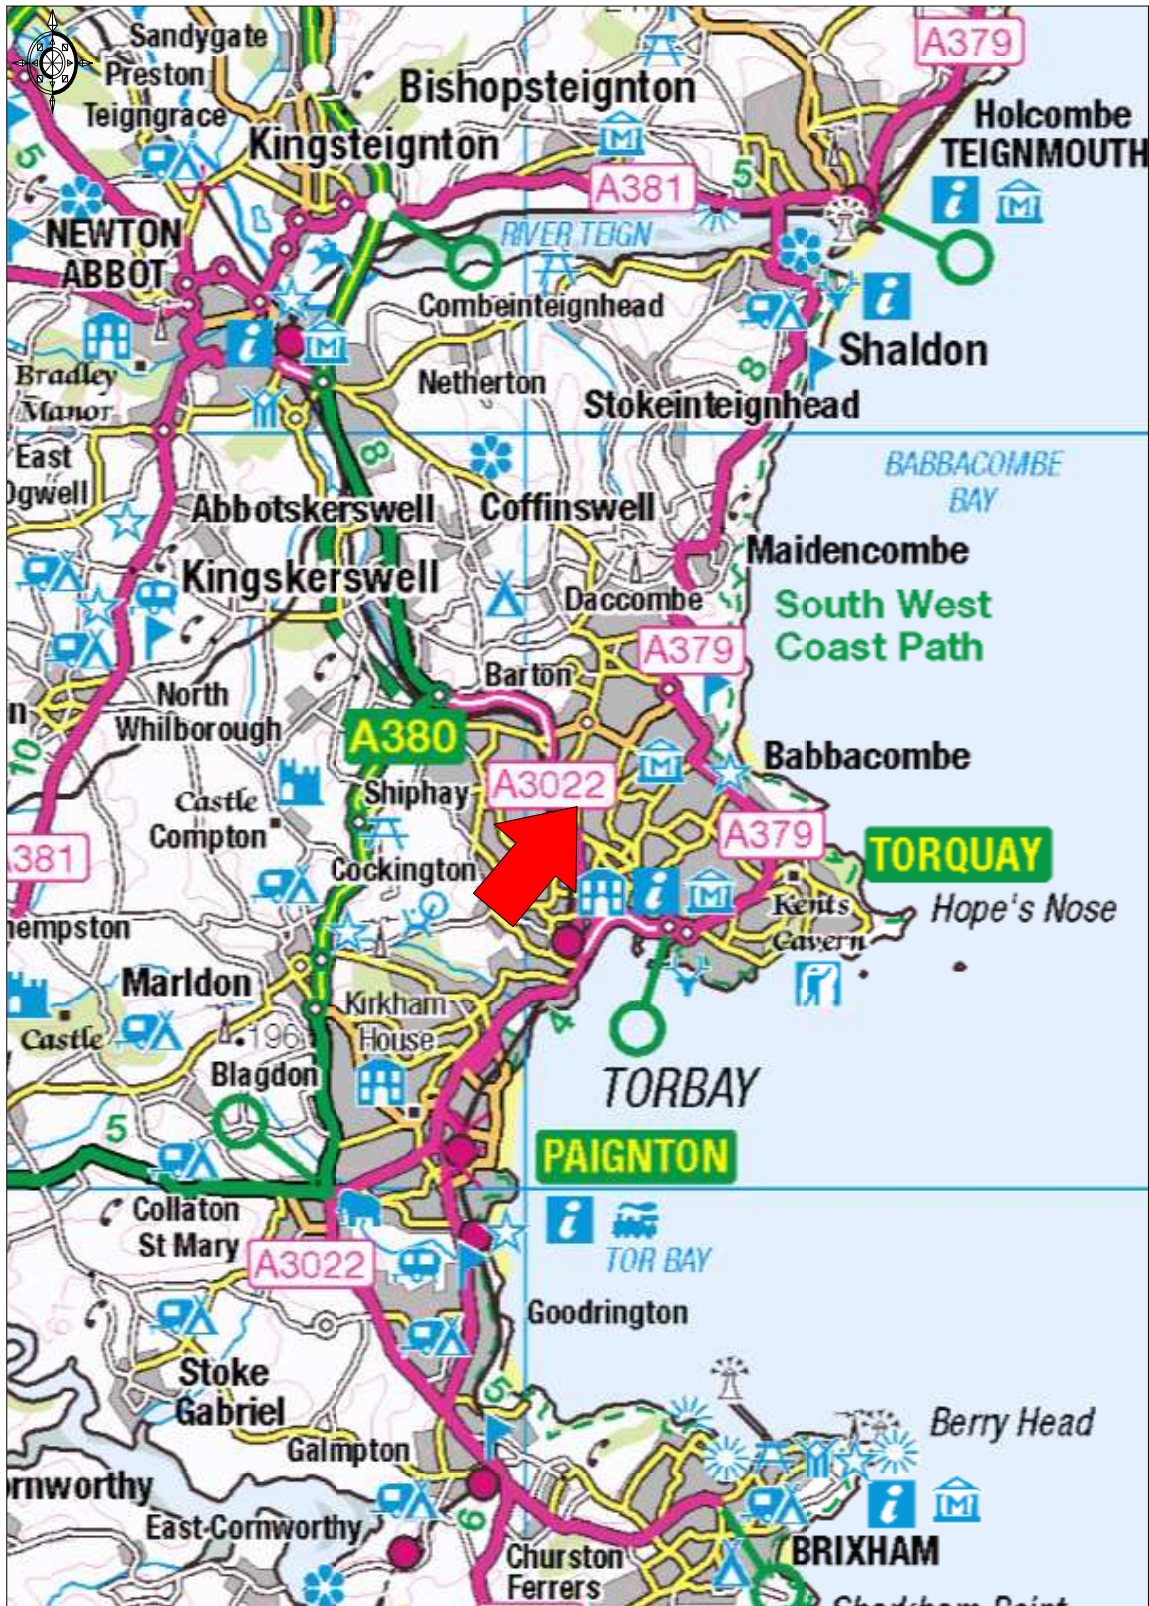

Ordnance Survey © Crown Copyright 2014. All rights reserved.
Licence number 100022432. Plotted Scale - 1:100000



This plan is published for convenience of identification only and although believed to be correct its accuracy is not guaranteed and does not form any part of a contract.