



# Reading Hospital, Wensley Road, Coley Park, Reading

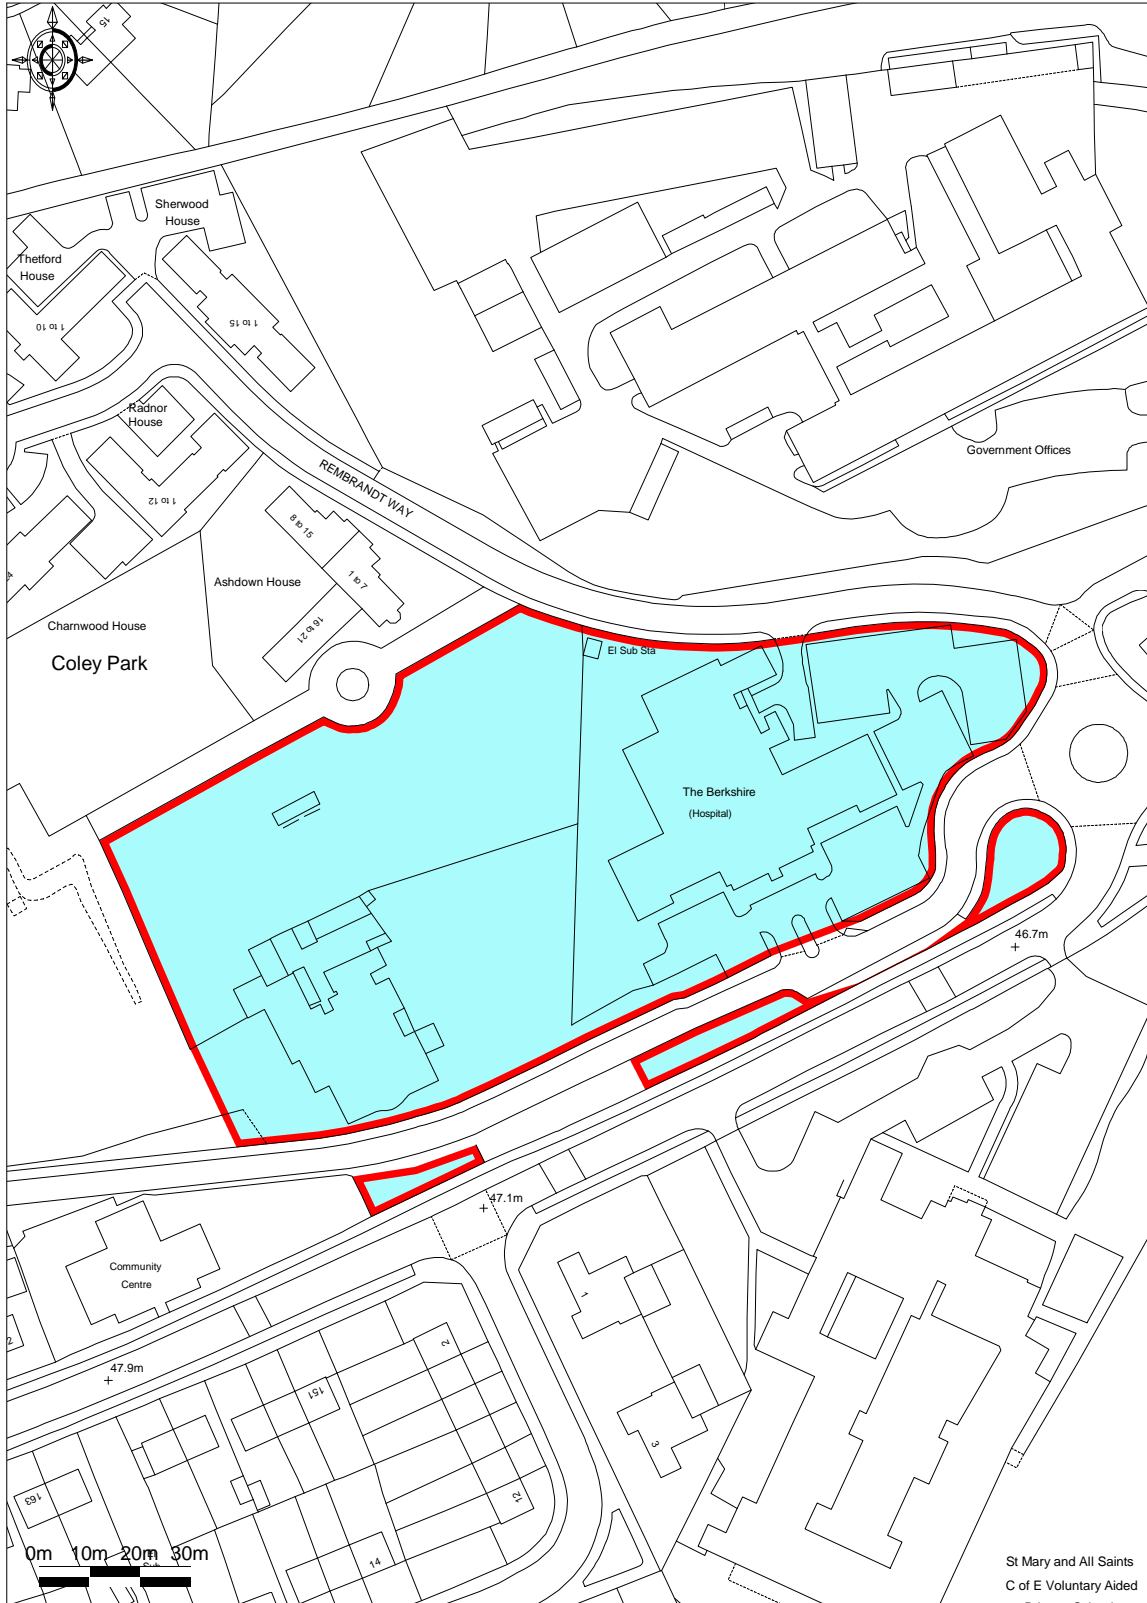

Ordnance Survey © Crown Copyright 2014. All rights reserved.  
Licence number 100022432. Plotted Scale - 1:1500

This plan is published for convenience of identification only and although believed to be correct its accuracy is not guaranteed and does not form any part of a contract.

Location Plan,  
Reading Hospital, Wensley Road, Coley Park, Reading

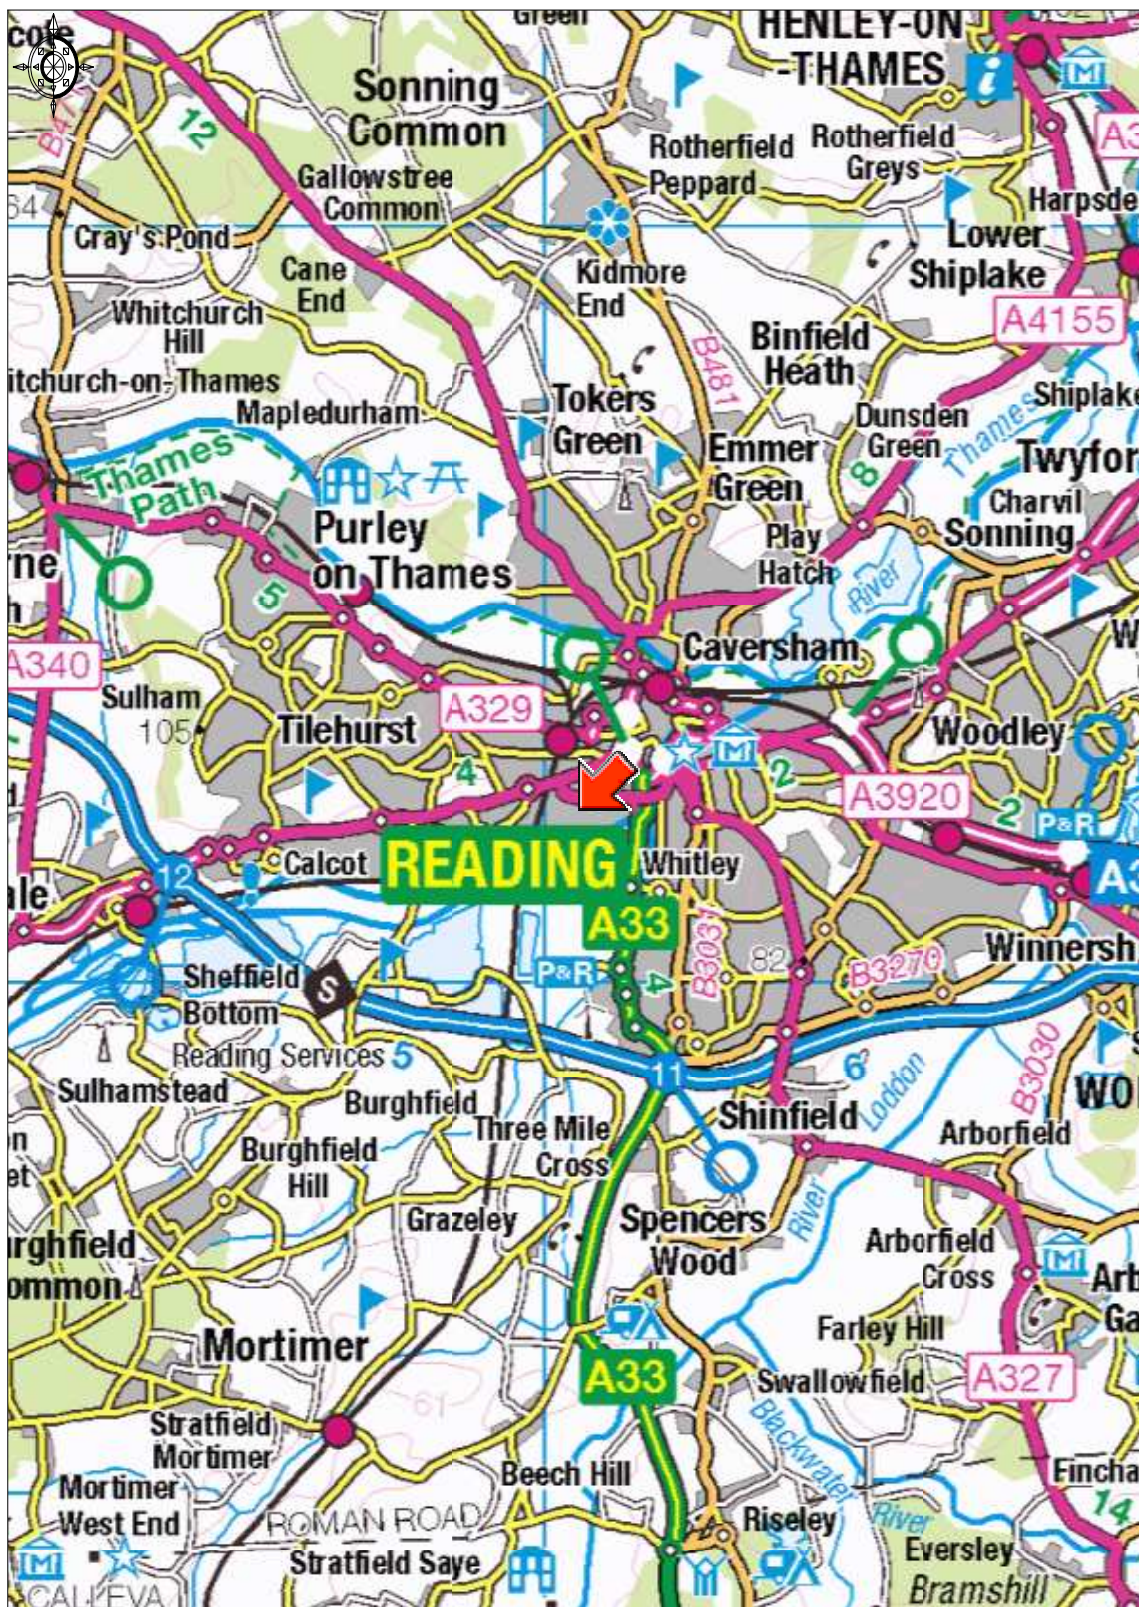


Ordnance Survey © Crown Copyright 2014. All rights reserved.  
Licence number 100022432. Plotted Scale - 1:100000



This plan is published for convenience of identification only and although believed to be correct its accuracy is not guaranteed and does not form any part of a contract.

Situation Plan,  
Reading Hospital, Wensley Road, Coley Park, Reading

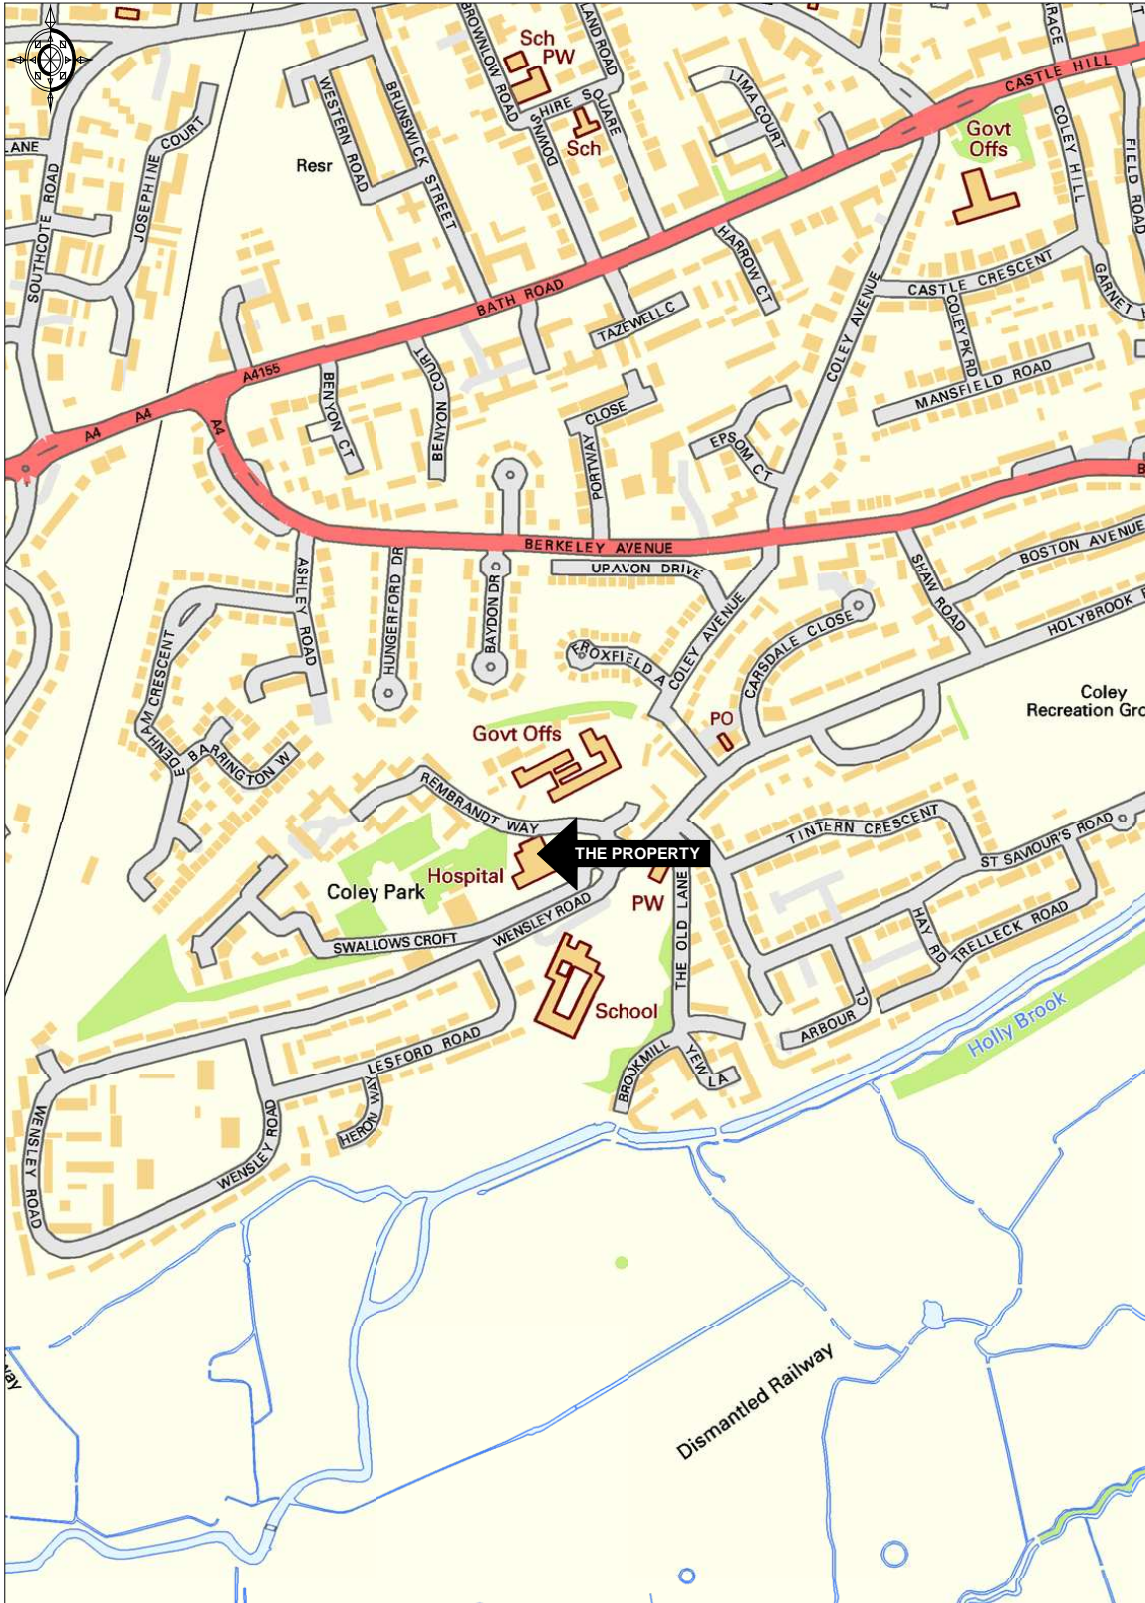

Ordnance Survey © Crown Copyright 2014. All rights reserved.  
Licence number 100022432. Plotted Scale - 1:7500



This plan is published for convenience of identification only and although believed to be correct its accuracy is not guaranteed and does not form any part of a contract.